



NEW ACCESSIBLE RAMP, LANDINGS, AND RAILINGS  
(EXACT CONFIGURATION TO BE DETERMINED IN THE FIELD)

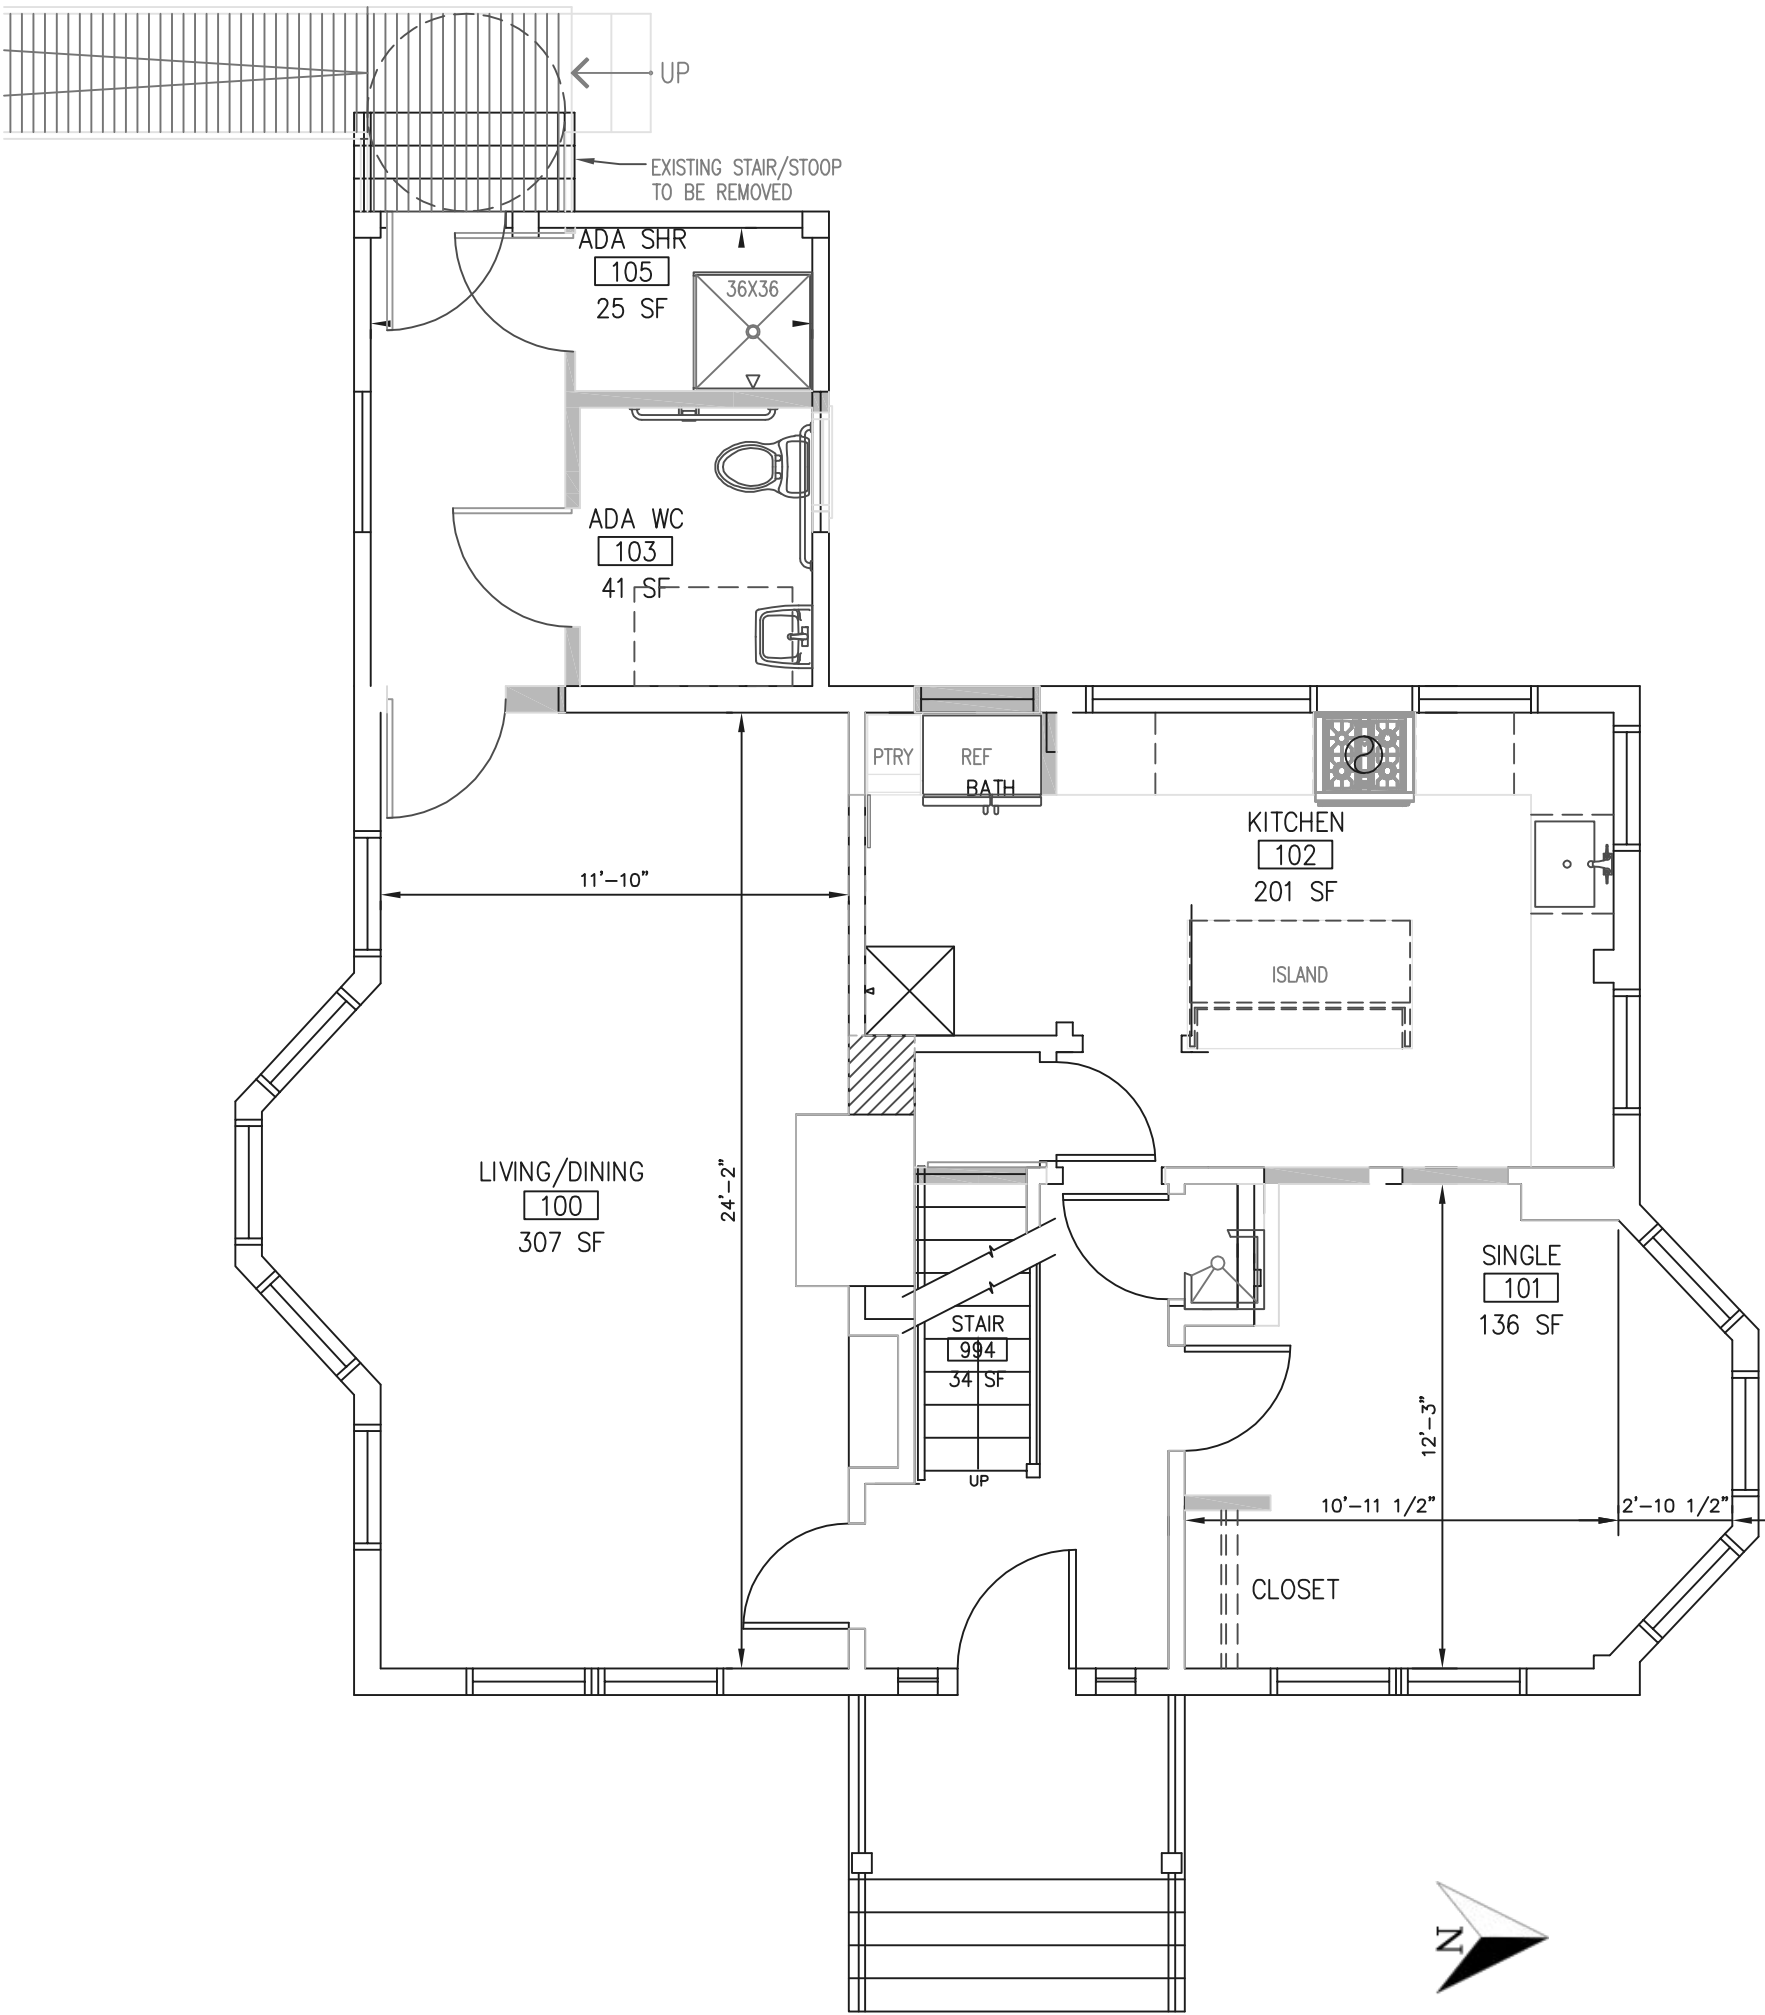

# PERKINS FLOOR 1

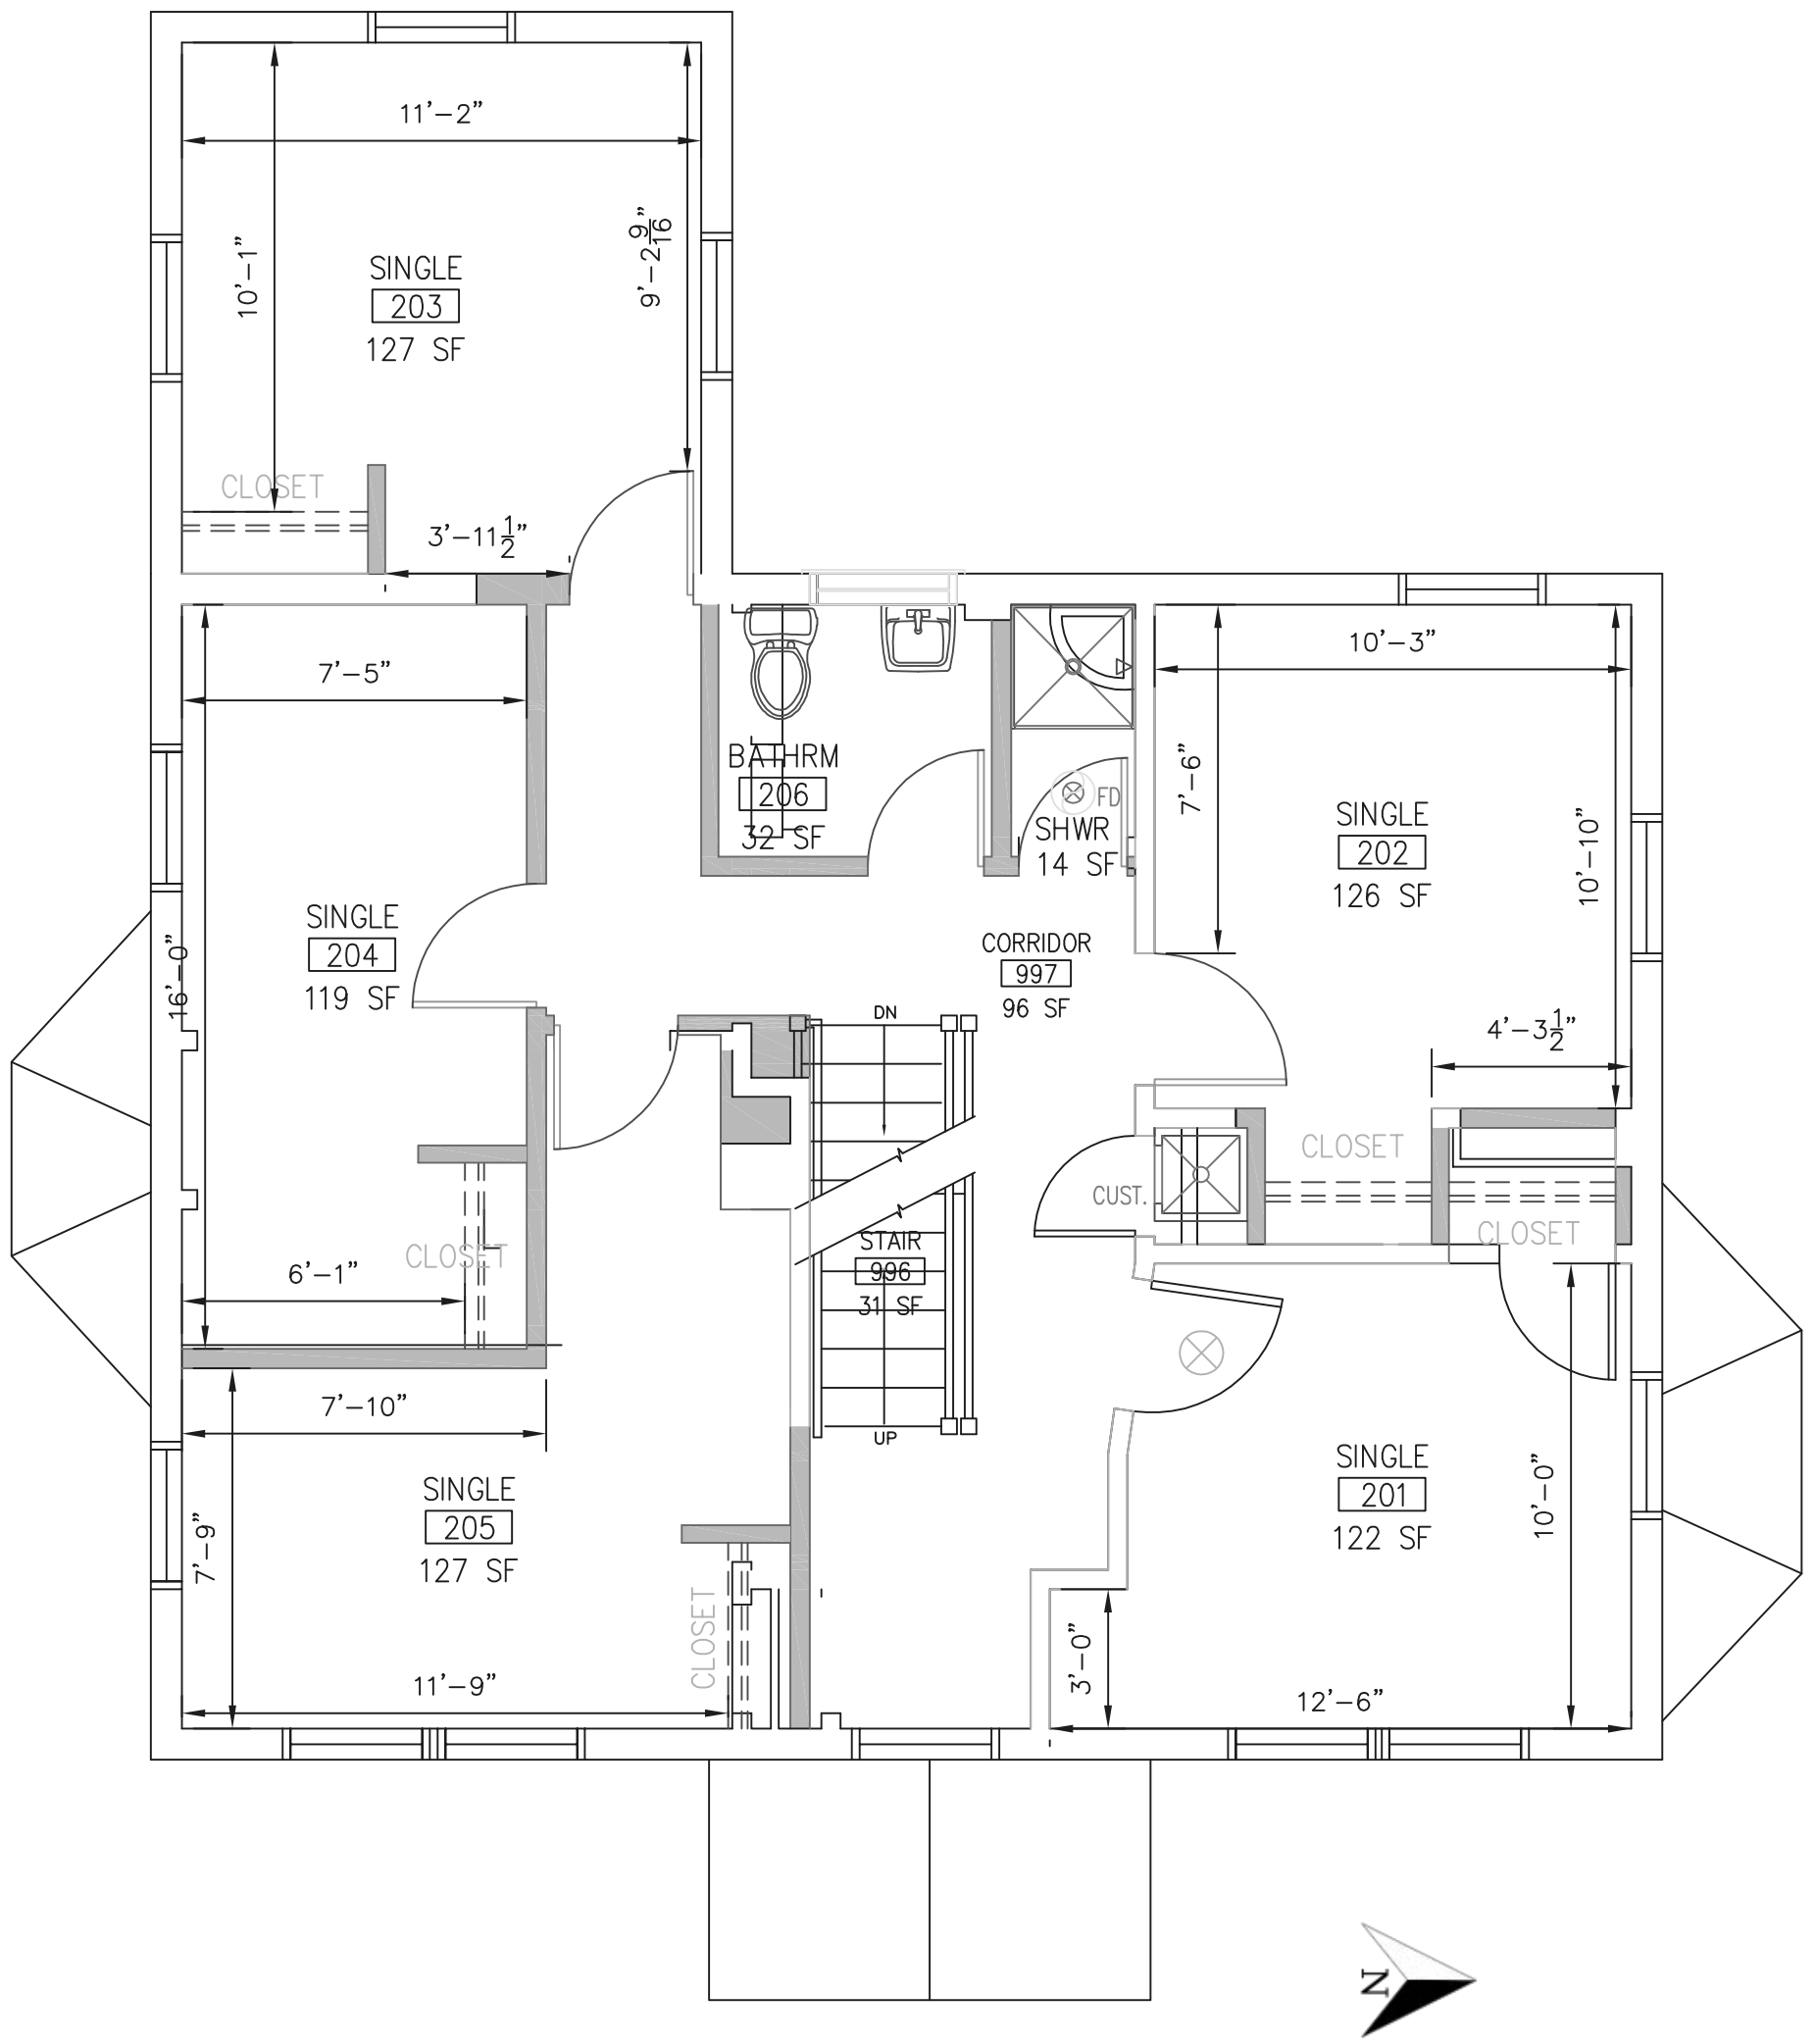

# PERKINS FLOOR 2

